

MODE
LIVING

E: info@modeliving.com.au

M: 0401 685 778

A: PO Box 325 FLOREAT WA 6014

GROUPED DWELLING DEVELOPMENT
Lot 339 (No.130) NORTHSTEAD STREET
SCARBOROUGH
(CITY OF STIRLING)

UNIT A (#130)

sheet of **37**




Drafting Planning Services

3 DINGLE LANE THE VINES 6069
 MOB: 0417 959 245 PH / FAX: 9296 9764
 EMAIL : dpandevski@bigpond.com



- All Documents Are To Be Checked And Verified By Contractor Prior To Commencement Of Construction.
- Brick Size tolerances are allowed & plaster not accounted for.
- Use Figured Dimensions In Preference To Scaled.
- Report Any Discrepancies To The Building Designer Immediately.
- Tiling Patterns On Drawings Are Diagrammatic Only.
- The information provided on these plans are the responsibility of the building contractor and DPS accepts no responsibility or liability for any discrepancies in relation to these plans.

printed on :
 9:18 AM 6/03/2014

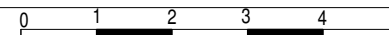

SCALE 1 : 100 @ A3 size page

Construction Plans Produced By: Denis Pandevski
 Issue Date : 1st OCTOBER 2013
 Revised Date : 25th OCTOBER 2013

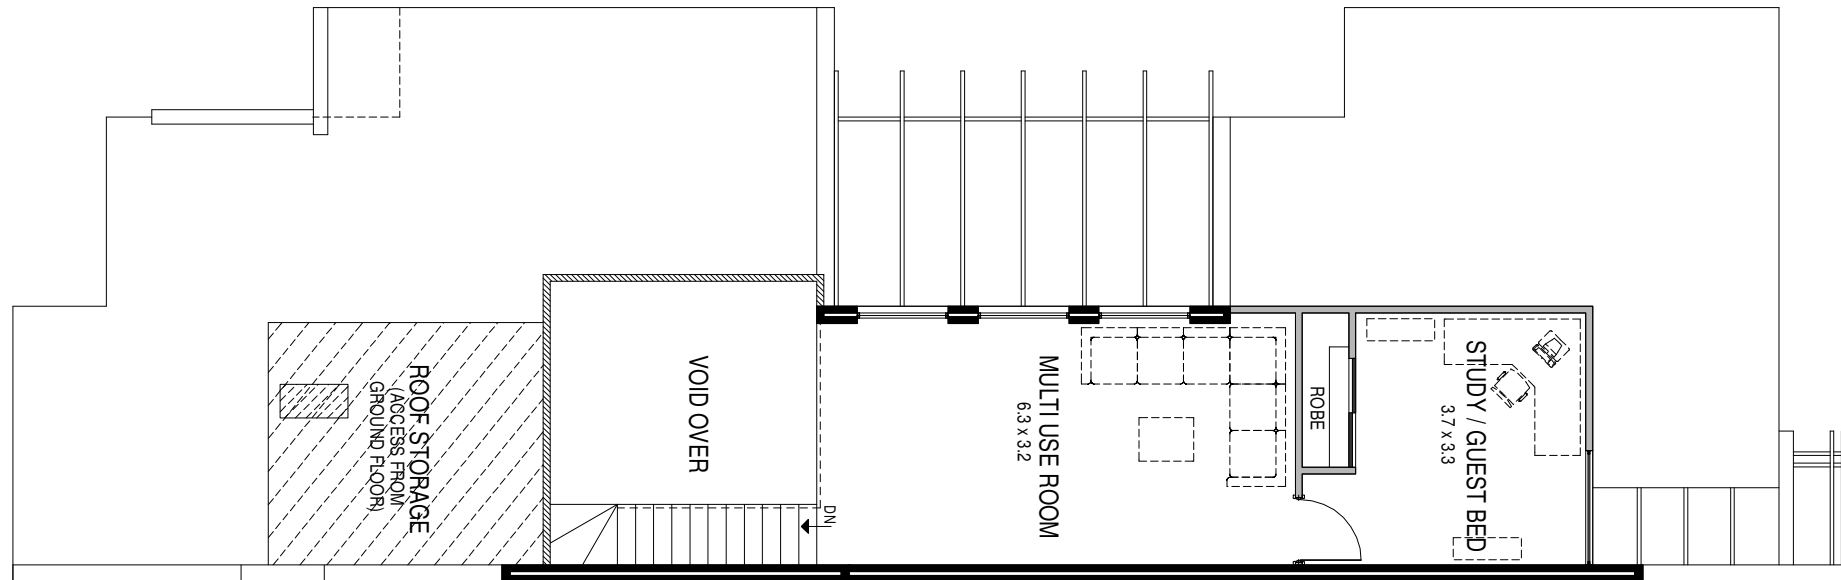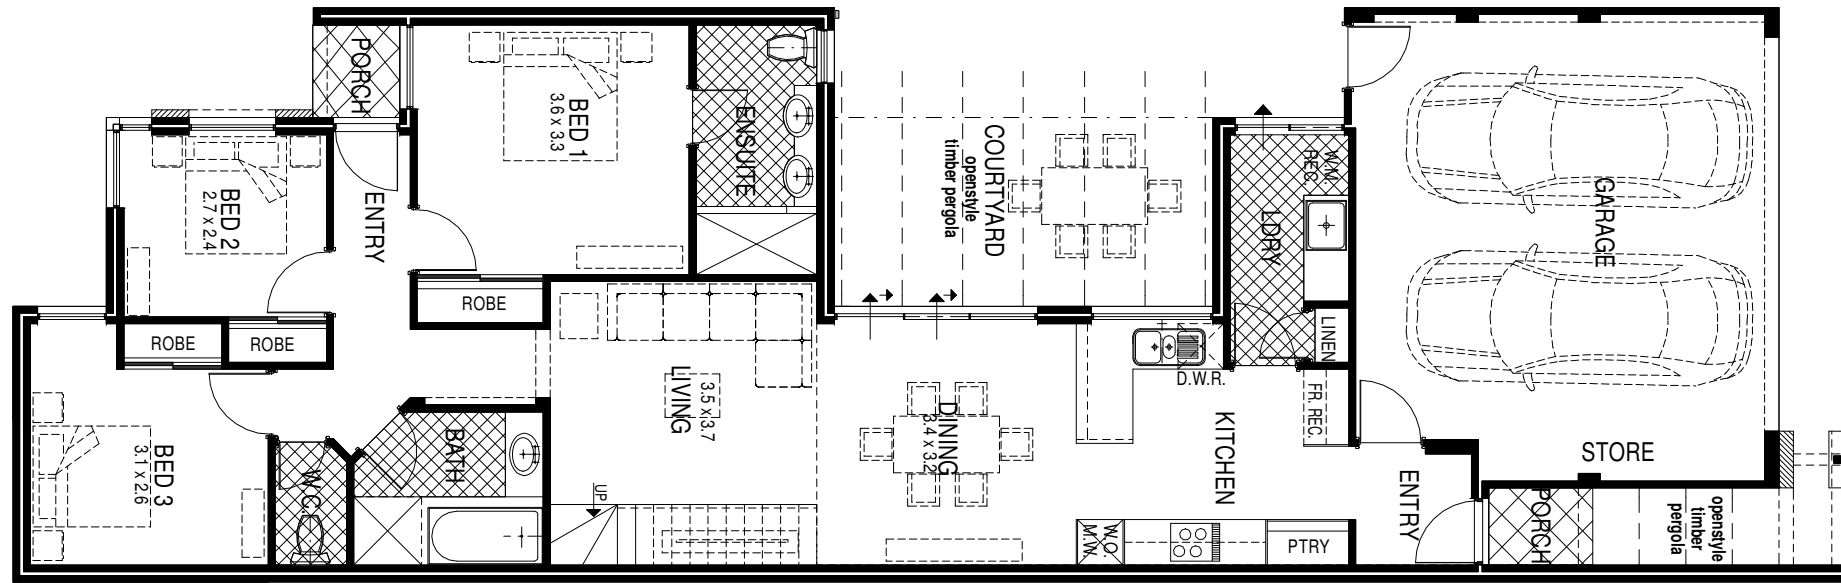

MODE
LIVING

E: info@modeliving.com.au

M: 0401 685 778

A: PO Box 325 FLOREAT WA 6014

GROUPED DWELLING DEVELOPMENT
Lot 339 (No.130) NORTHSTEAD STREET
SCARBOROUGH
(CITY OF STIRLING)

UNIT B (#130A)

sheet of **37**




Drafting Planning Services

3 DINGLE LANE THE VINES 6069
 MOB: 0417 959 245 PH / FAX: 9296 9764
 EMAIL : dpandevski@bigpond.com



- All Documents Are To Be Checked And Verified By Contractor Prior To Commencement Of Construction.
- Brick Size tolerances are allowed & plaster not accounted for.
- Use Figured Dimensions In Preference To Scaled.
- Report Any Discrepancies To The Building Designer Immediately.
- Tiling Patterns On Drawings Are Diagrammatic Only.
- The information provided on these plans are the responsibility of the building contractor and DPS accepts no responsibility or liability for any discrepancies in relation to these plans.

printed on :
 9:38 AM 6/03/2014

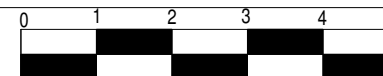

SCALE 1 : 100 @ A3 size page

Construction Plans Produced By: Denis Pandevski
 Issue Date : 1st OCTOBER 2013
 Revised Date : 25th OCTOBER 2013

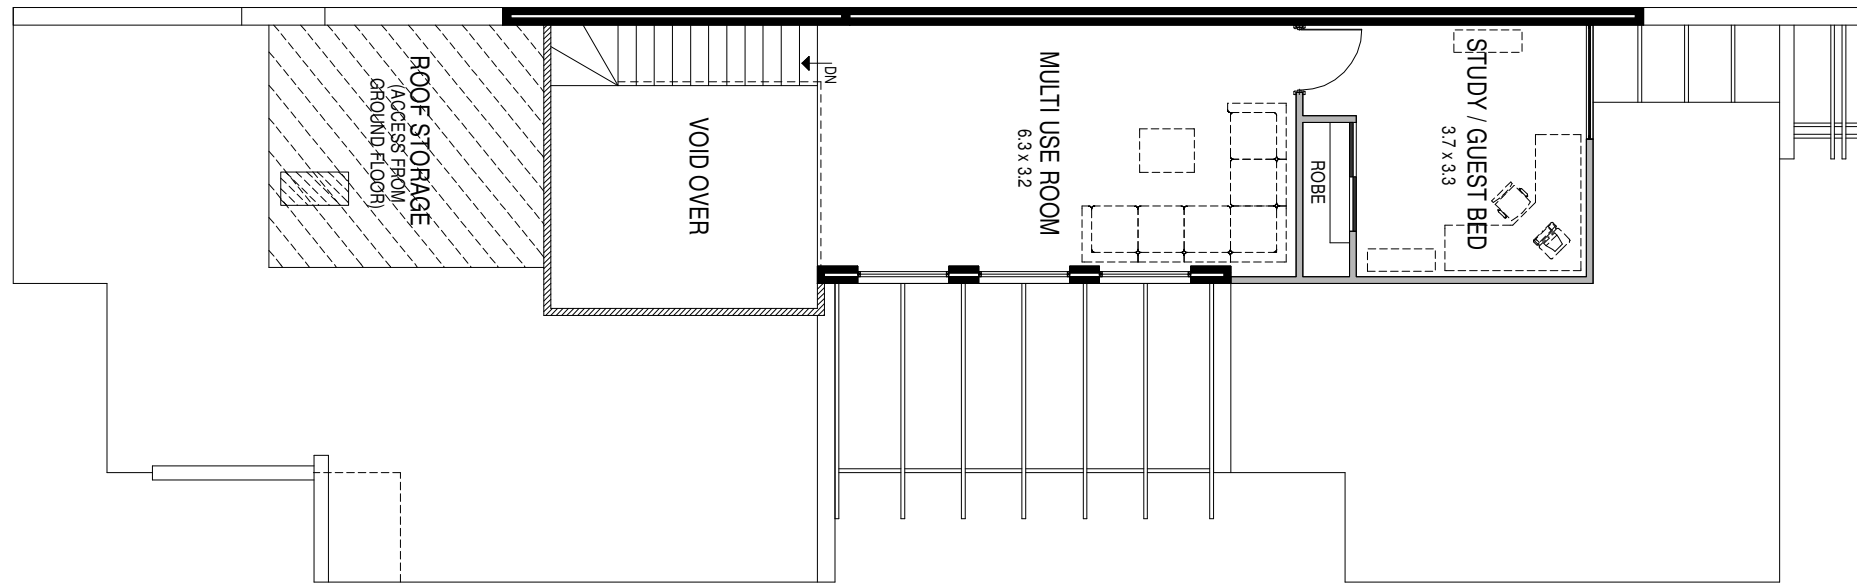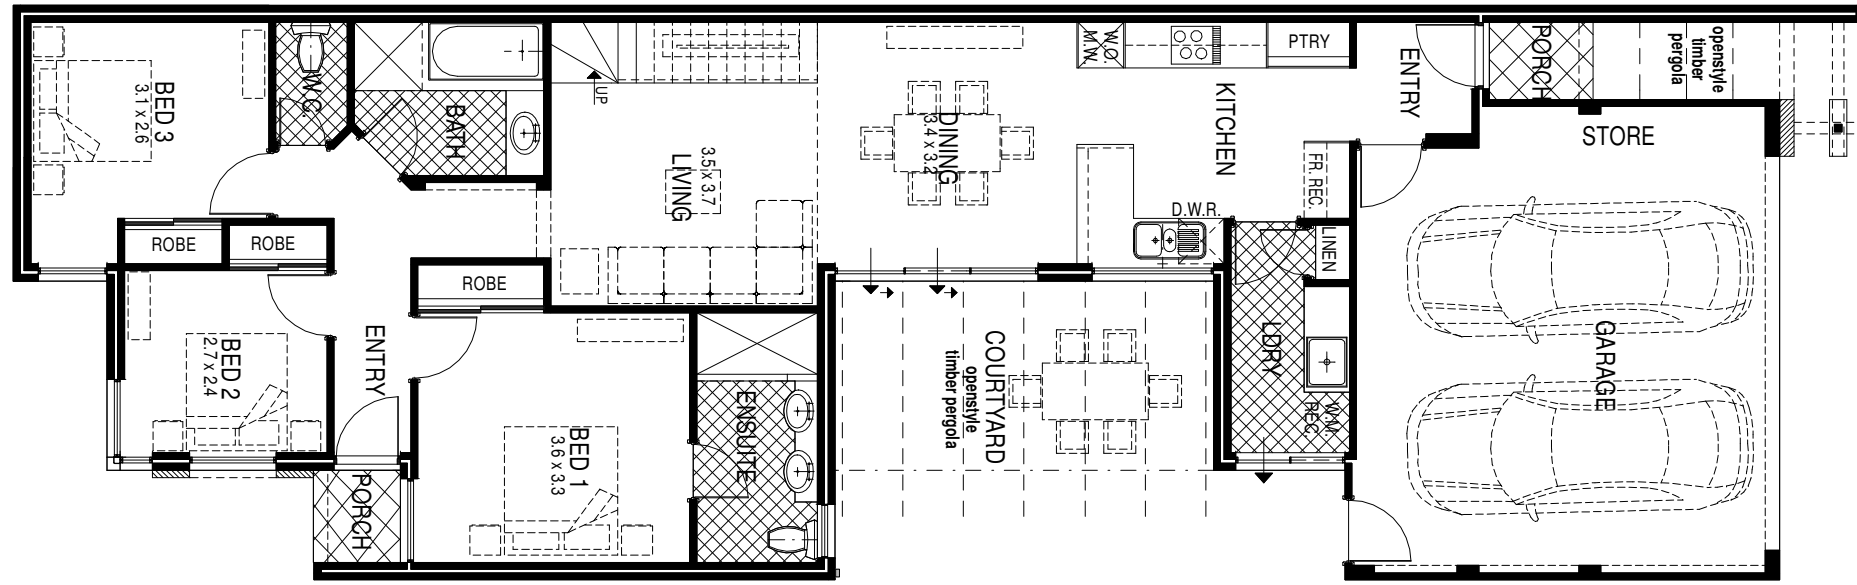

MODE
LIVING

E: info@modeliving.com.au

M: 0401 685 778

A: PO Box 325 FLOREAT WA 6014

GROUPED DWELLING DEVELOPMENT
Lot 339 (No.130) NORTHSTEAD STREET
SCARBOROUGH
(CITY OF STIRLING)

UNIT C (#130B)

sheet of




Drafting Planning Services

3 DINGLE LANE THE VINES 6069
 MOB: 0417 959 245 PH / FAX: 9296 9764
 EMAIL : dpandevski@bigpond.com

- All Documents Are To Be Checked And Verified By Contractor Prior To Commencement Of Construction.
- Brick Size tolerances are allowed & plaster not accounted for.
- Use Figured Dimensions In Preference To Scaled.
- Report Any Discrepancies To The Building Designer Immediately.
- Tiling Patterns On Drawings Are Diagrammatic Only.
- The information provided on these plans are the responsibility of the building contractor and DPS accepts no responsibility or liability for any discrepancies in relation to these plans.

printed on :
 9:42 AM 6/03/2014

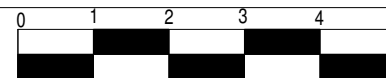

SCALE 1 : 100 @ A3 size page

Construction Plans Produced By: Denis Pandevski
 Issue Date : 1st OCTOBER 2013
 Revised Date : 25th OCTOBER 2013